

PART OF N. 1/2 OF SEC. 18, T.6N., R.2E., S.L.B. & M.  
**HUNTSVILLE SURVEY**

11

TAXING UNIT: 35

BLOCKS 8, 9, 12 & 13, PLAT A


SCALE 1" = 100'

SEE PAGE 14

IMAGINE HOLDINGS  
 HUNTSVILLE, LLC  
 40110037  
 148 SQ FT  
 SHOOTING STAR  
 ENTERPRISES  
 40110038  
 135 SQ FT  
 CLEO T  
 RANDALL TRUST  
 VY 24, 2011  
 40110039  
 179 SQ FT

SEE PAGE 12

SEE PAGE 10

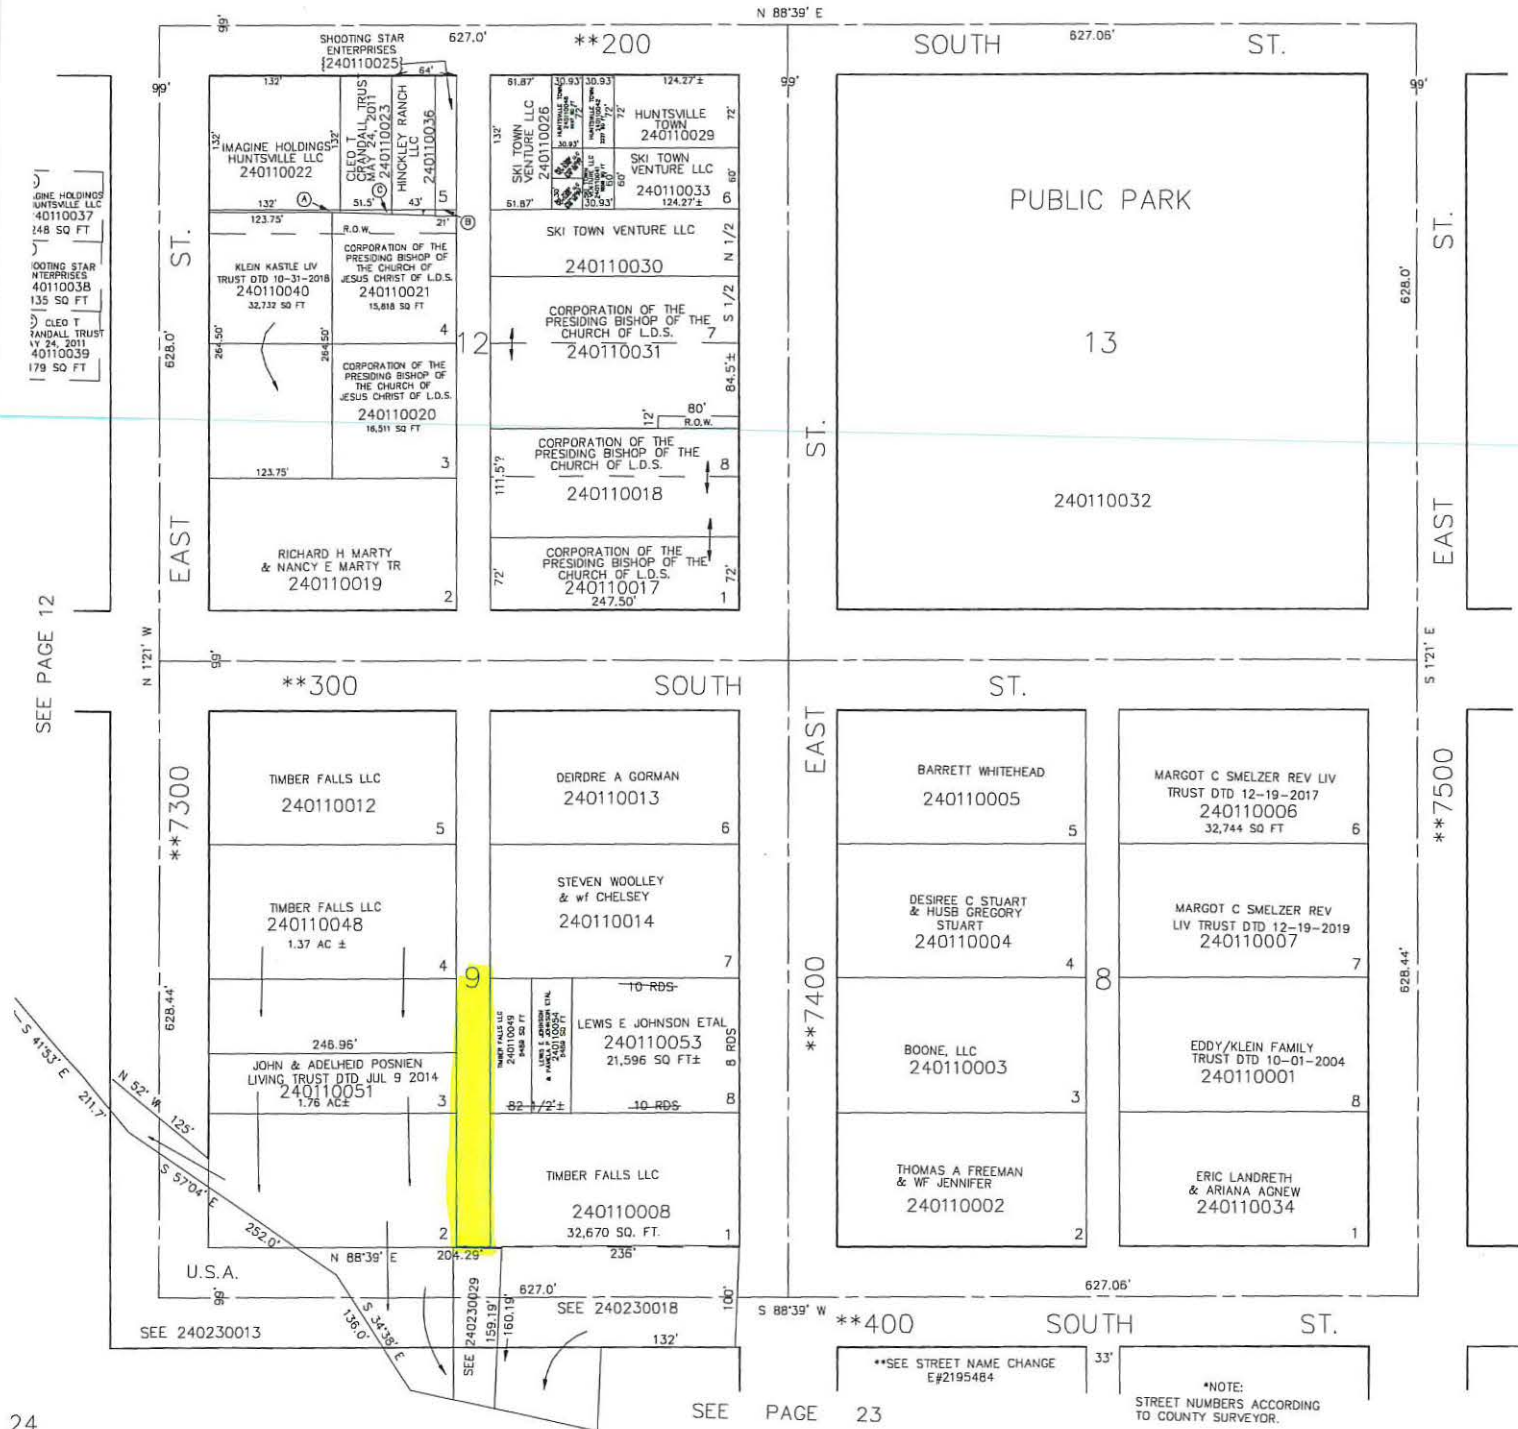

SEE PAGE 23

\*FOR TAX PURPOSES ONLY\*